


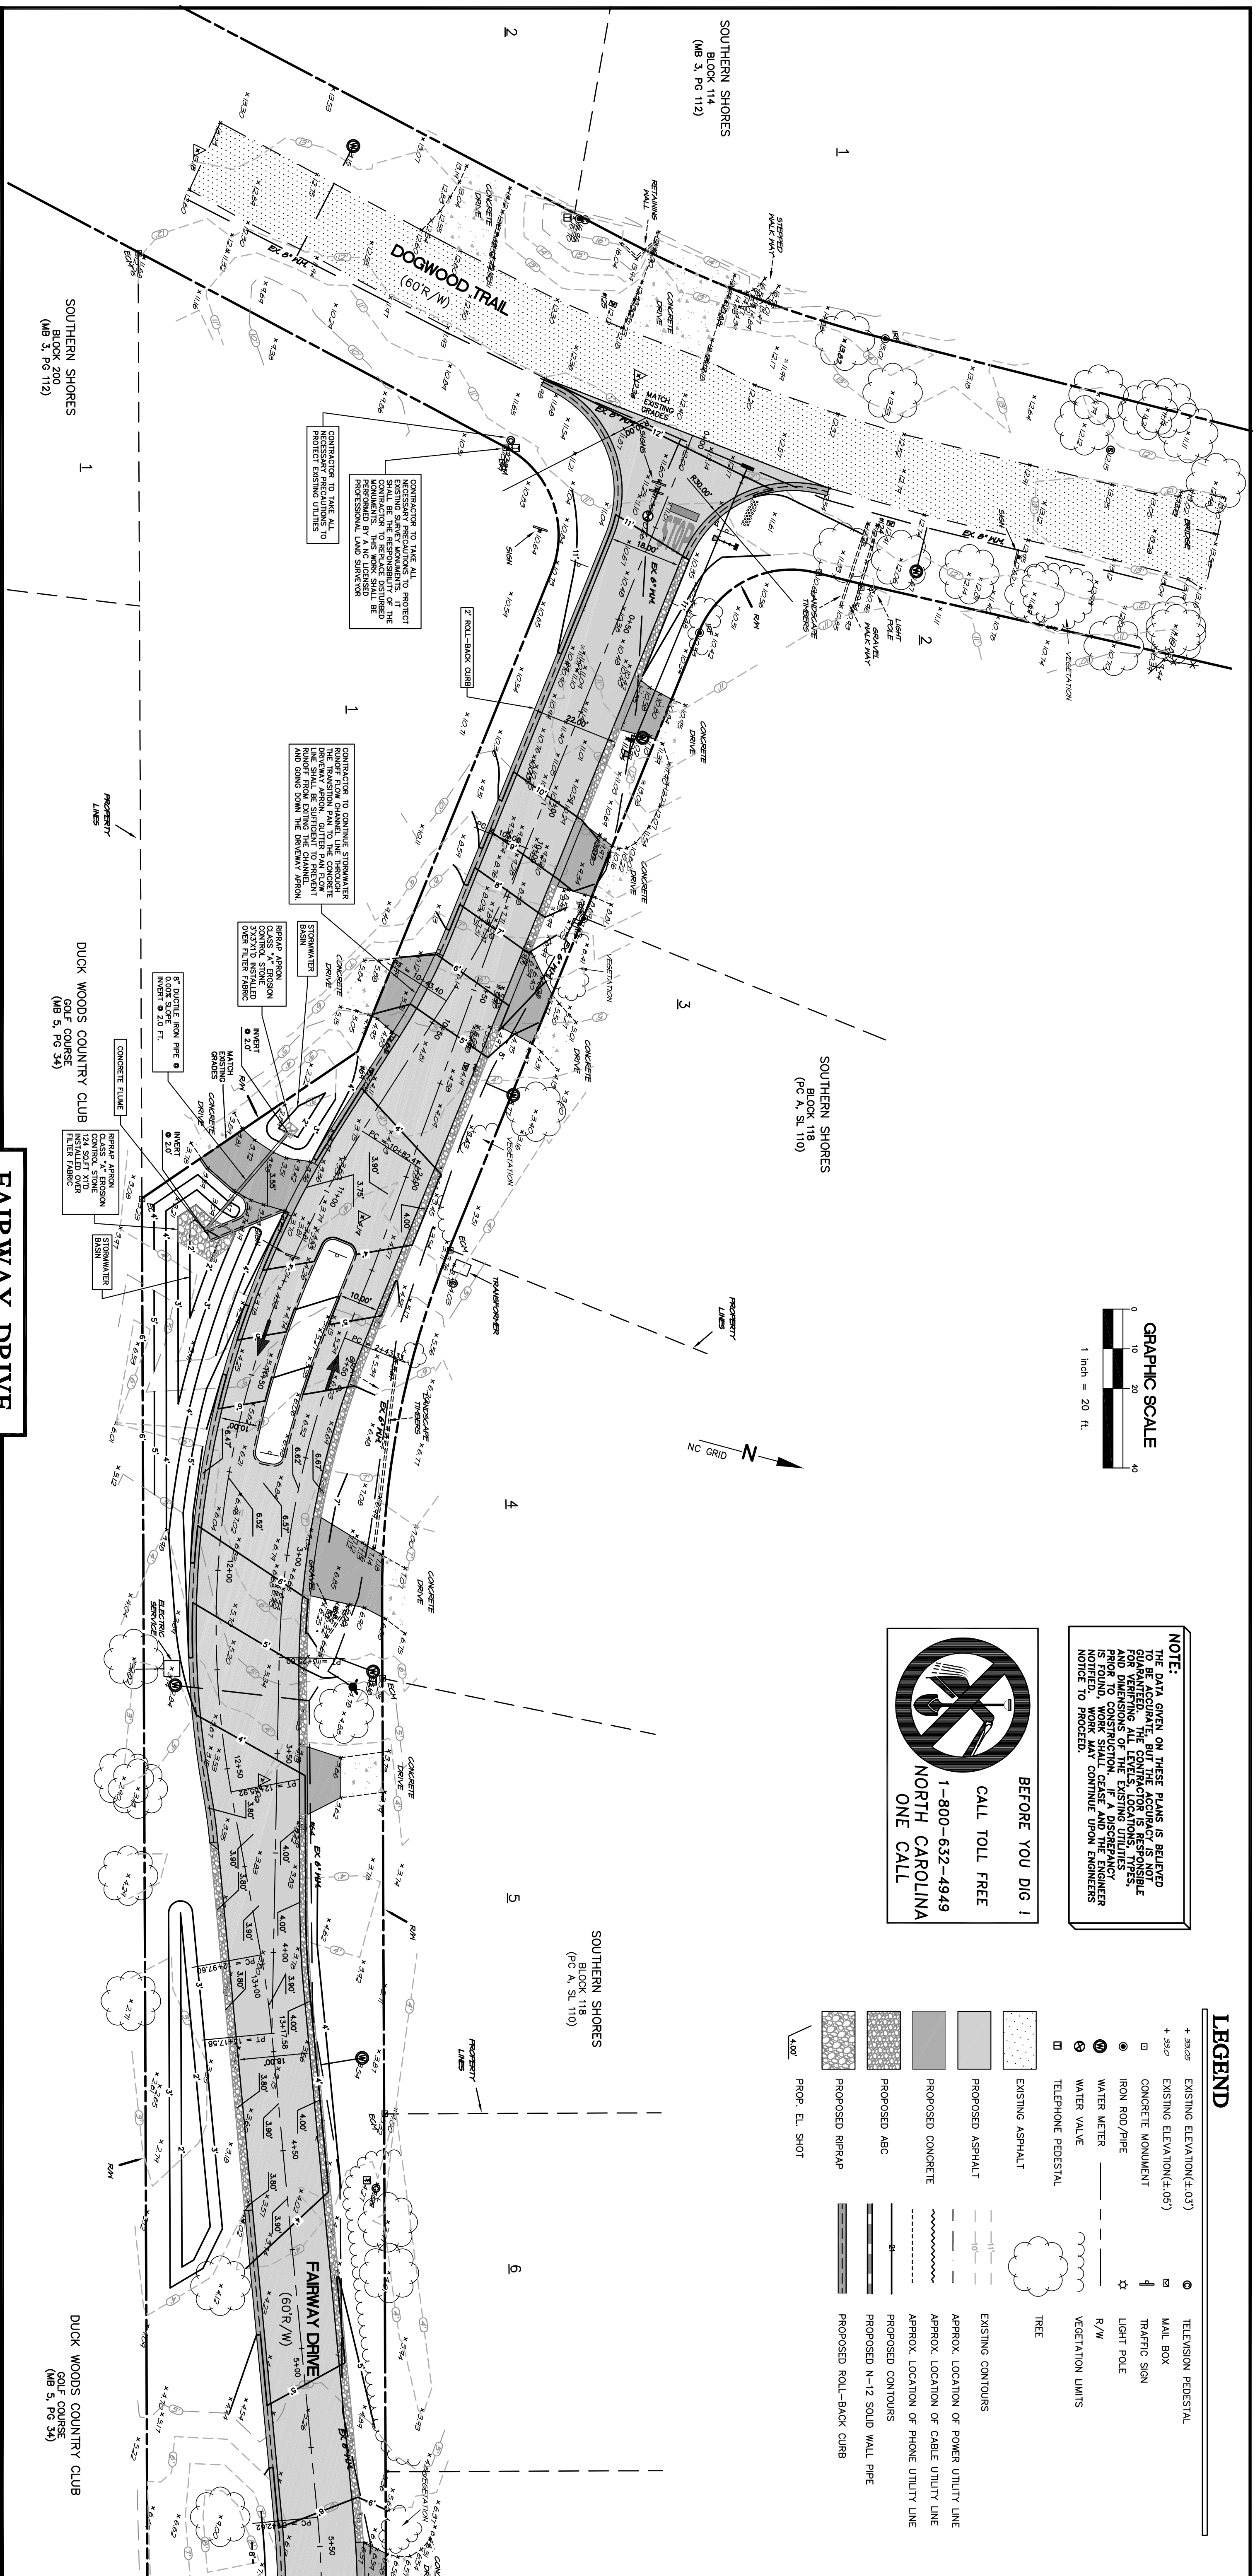


NOTE:
DATA GIVEN ON THESE PLANS IS BELIEVED TO BE ACCURATE, BUT THE CONTRACTOR IS RESPONSIBLE FOR VERIFYING THE ACCURACY OF THE DATA PRIOR TO CONSTRUCTION. IF A DISCREPANCY IS NOTICED, WORK MAY CONTINUE UPON ENGINEER'S NOTICE TO PROCEED.

BEFORE YOU DIG!
CALL TOLL FREE
1-800-632-4949
NORTH CAROLINA
ONE CALL

LEGEND	
+ 30.00'	EXISTING ELEVATION (+0.00')
30.00'	EXISTING ELEVATION (+0.00')
□	CONCRETE MONUMENT
○	IRON ROD/PIPE
⊙	WATER METER
⊕	WATER VALVE
⊞	TELEPHONE PEDestal
⊞	TELEVISION PEDestal
⊞	MAIL BOX
⊞	TRANSIT SIGN
⊞	LIGHT POLE
⊞	R/W
⊞	VEGETATION LIMITS
⊞	TREE
---	EXISTING CONTOURS
---	APPROX. LOCATION OF POWER UTILITY LINE
---	APPROX. LOCATION OF CABLE UTILITY LINE
---	APPROX. LOCATION OF PHONE UTILITY LINE
---	PROPOSED CONTOURS
---	PROPOSED N-12 SOLID WALL PIPE
---	PROPOSED ROLL-BACK CURB
---	PROPOSED ASPHALT
---	PROPOSED CONCRETE
---	PROPOSED ABC
---	PROPOSED RIPRAP
---	PROP. EL. SHOT



PROFILE OF FAIRWAY DRIVE
SCALE: 1" = 20'
VERTICAL SCALE IS ENLARGED 5 TIMES

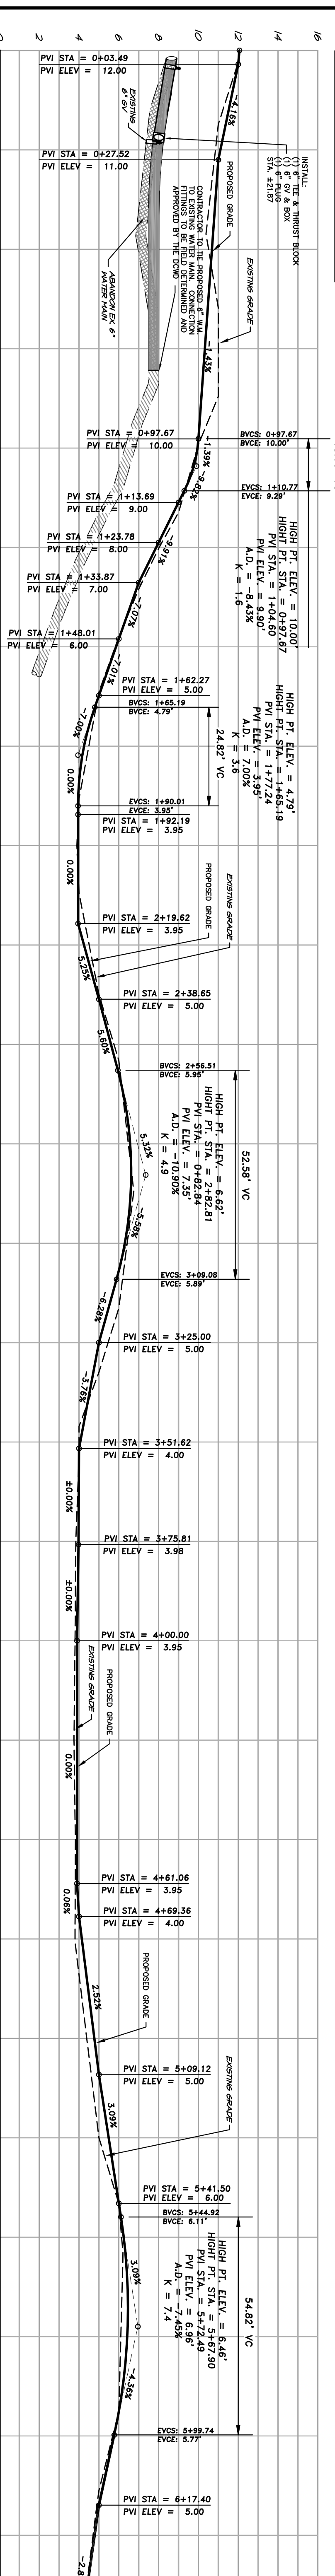

PLAN & PROFILE


FAIRWAY DRIVE

TOWN OF SOUTHERN SHORES

ATLANTIC TOWNSHIP DARE COUNTY NORTH CAROLINA

NO.	DATE	REVISIONS
1	8.16.14	NOTE REVISIONS
2	9.22.14	REVISED SCOPE OF WORK

COPYRIGHT © 2014
ANLAUF ENGINEERS, PLLC
THIS DOCUMENT IS THE
PROPERTY OF ANLAUF
ENGINEERS, PLLC. ALL RIGHTS
ARE RESERVED. ANY
REPRODUCTION OF THIS OR
POSSESSION WITHOUT PRIOR
PERMISSION OF ANLAUF
ENGINEERS, PLLC, WILL BE A
VIOLATION OF COPYRIGHT LAW.

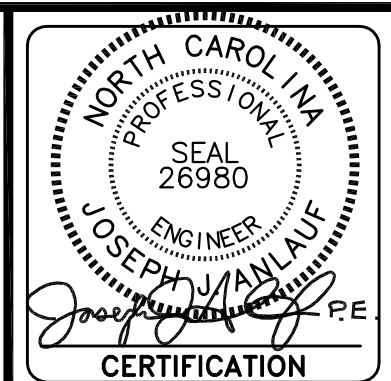

Anlauf
Engineering, PLLC
CIVIL ENGINEERING SERVICES

JANLAUF2645@GMAIL.COM • 474 W. ECKSTEIN ST., RITTY HAWK, NC • (252) 489-7110

COMMISSION NO. P11009.17

DESIGNED BY JJA

DRAWN BY JJA

CHECKED BY JJA

ISSUE DATE 7/31/14

SHEET NO. PP1

OF 7 SHEETS